


Example of a proposed Map Referred to in The Telfsall Council (Town Centre) Compulsory Purchase Order 2008

Acquisition Type	CPO Acquisition Plot Number
Land	1, 2, 3, 4, 5, 6, 7, 8, 9, 10, 11, 12, 13, 14, 15, 16, 17, 18, 19, 20, 21, 23, 24, 25, 26, 27, 28, 29, 30, 31, 32, 33, 34, 35, 36, 37 & 38
Land - Subsoil Below 6 m.	22
New Rights - Access	None
New Rights - accommodation works	39
New Rights - Crane Oversail	39

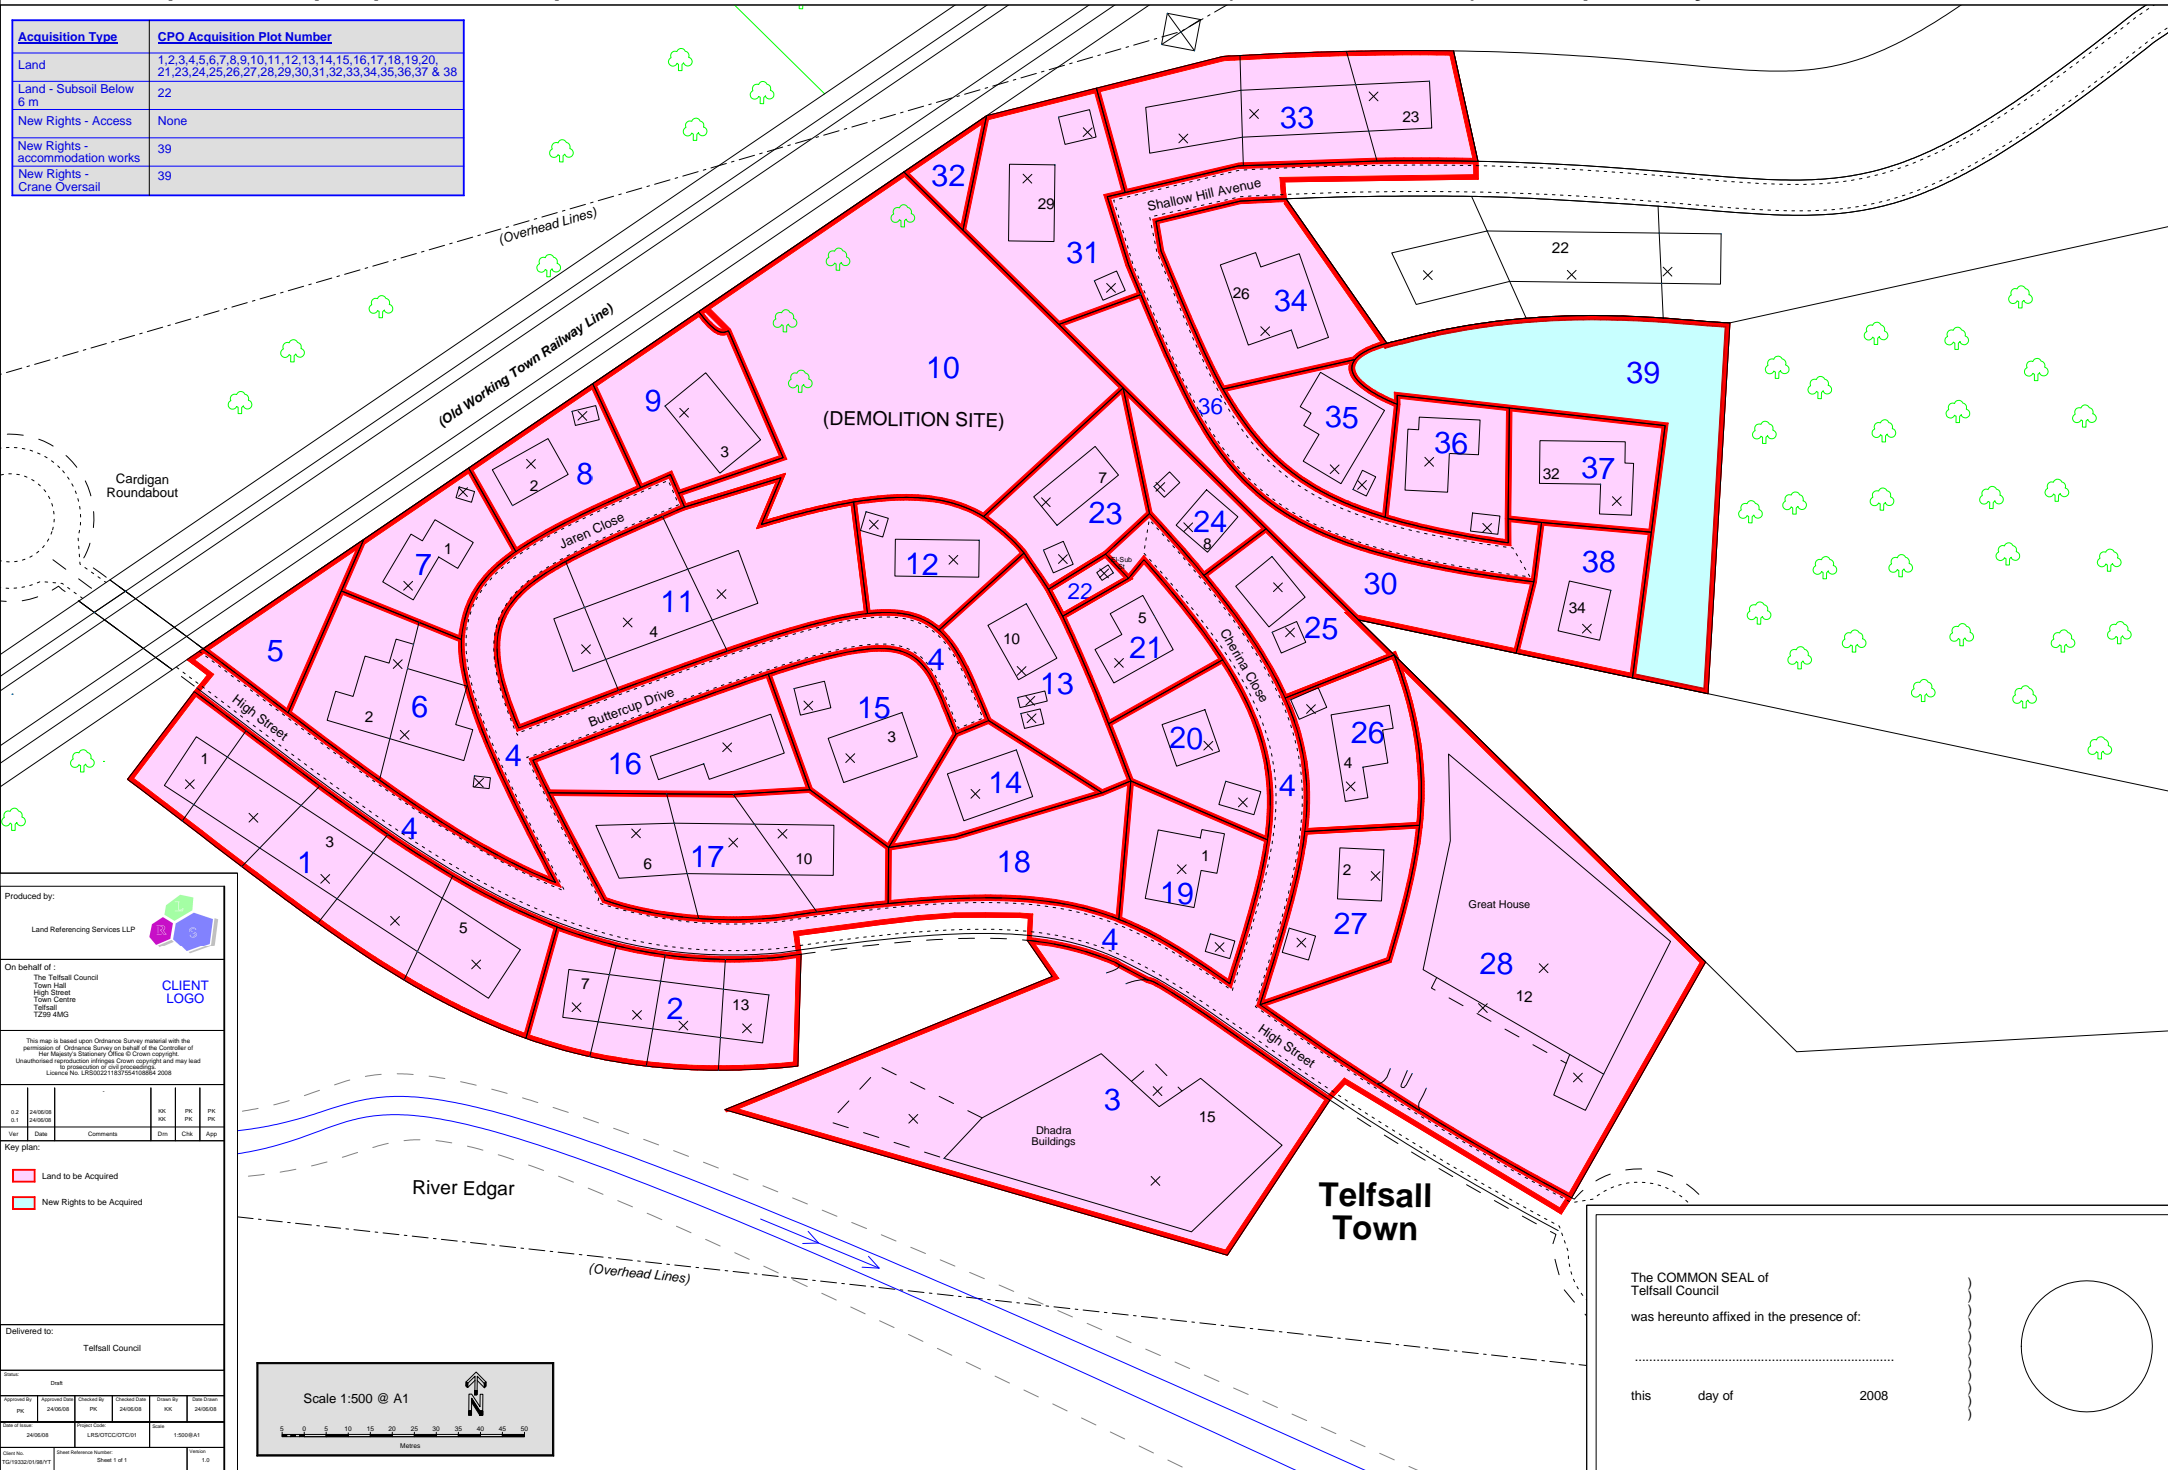

Produced by:
Land Referencing Services LLP

On behalf of:
The Telfsall Council
Town Hall
High Street
Town Centre
Telfsall
TZ39 4MG

CLIENT LOGO

This map is based upon Ordnance Survey material with the permission of Ordnance Survey on behalf of the Controller of Her Majesty's Stationery Office © Crown copyright. Unauthorised reproduction in any form is prohibited and may lead to prosecution. Licence No. US2002 1101/004/0004/0004

0.2	0.1	0.05	0.02	0.01	
Ver	Date	Comments	Dis	CHK	App

Key plan:
 Land to be Acquired
 New Rights to be Acquired

Delivered to:
Telfsall Council

Approved By	Approved Date	Checked By	Checked Date	Issue 01	Issue Date

Scale: 1:500 @ A1

Scale bar: 0 to 50 Metres

Sheet 1 of 1

The COMMON SEAL of
Telfsall Council

was hereunto affixed in the presence of:

.....

this day of 2008