
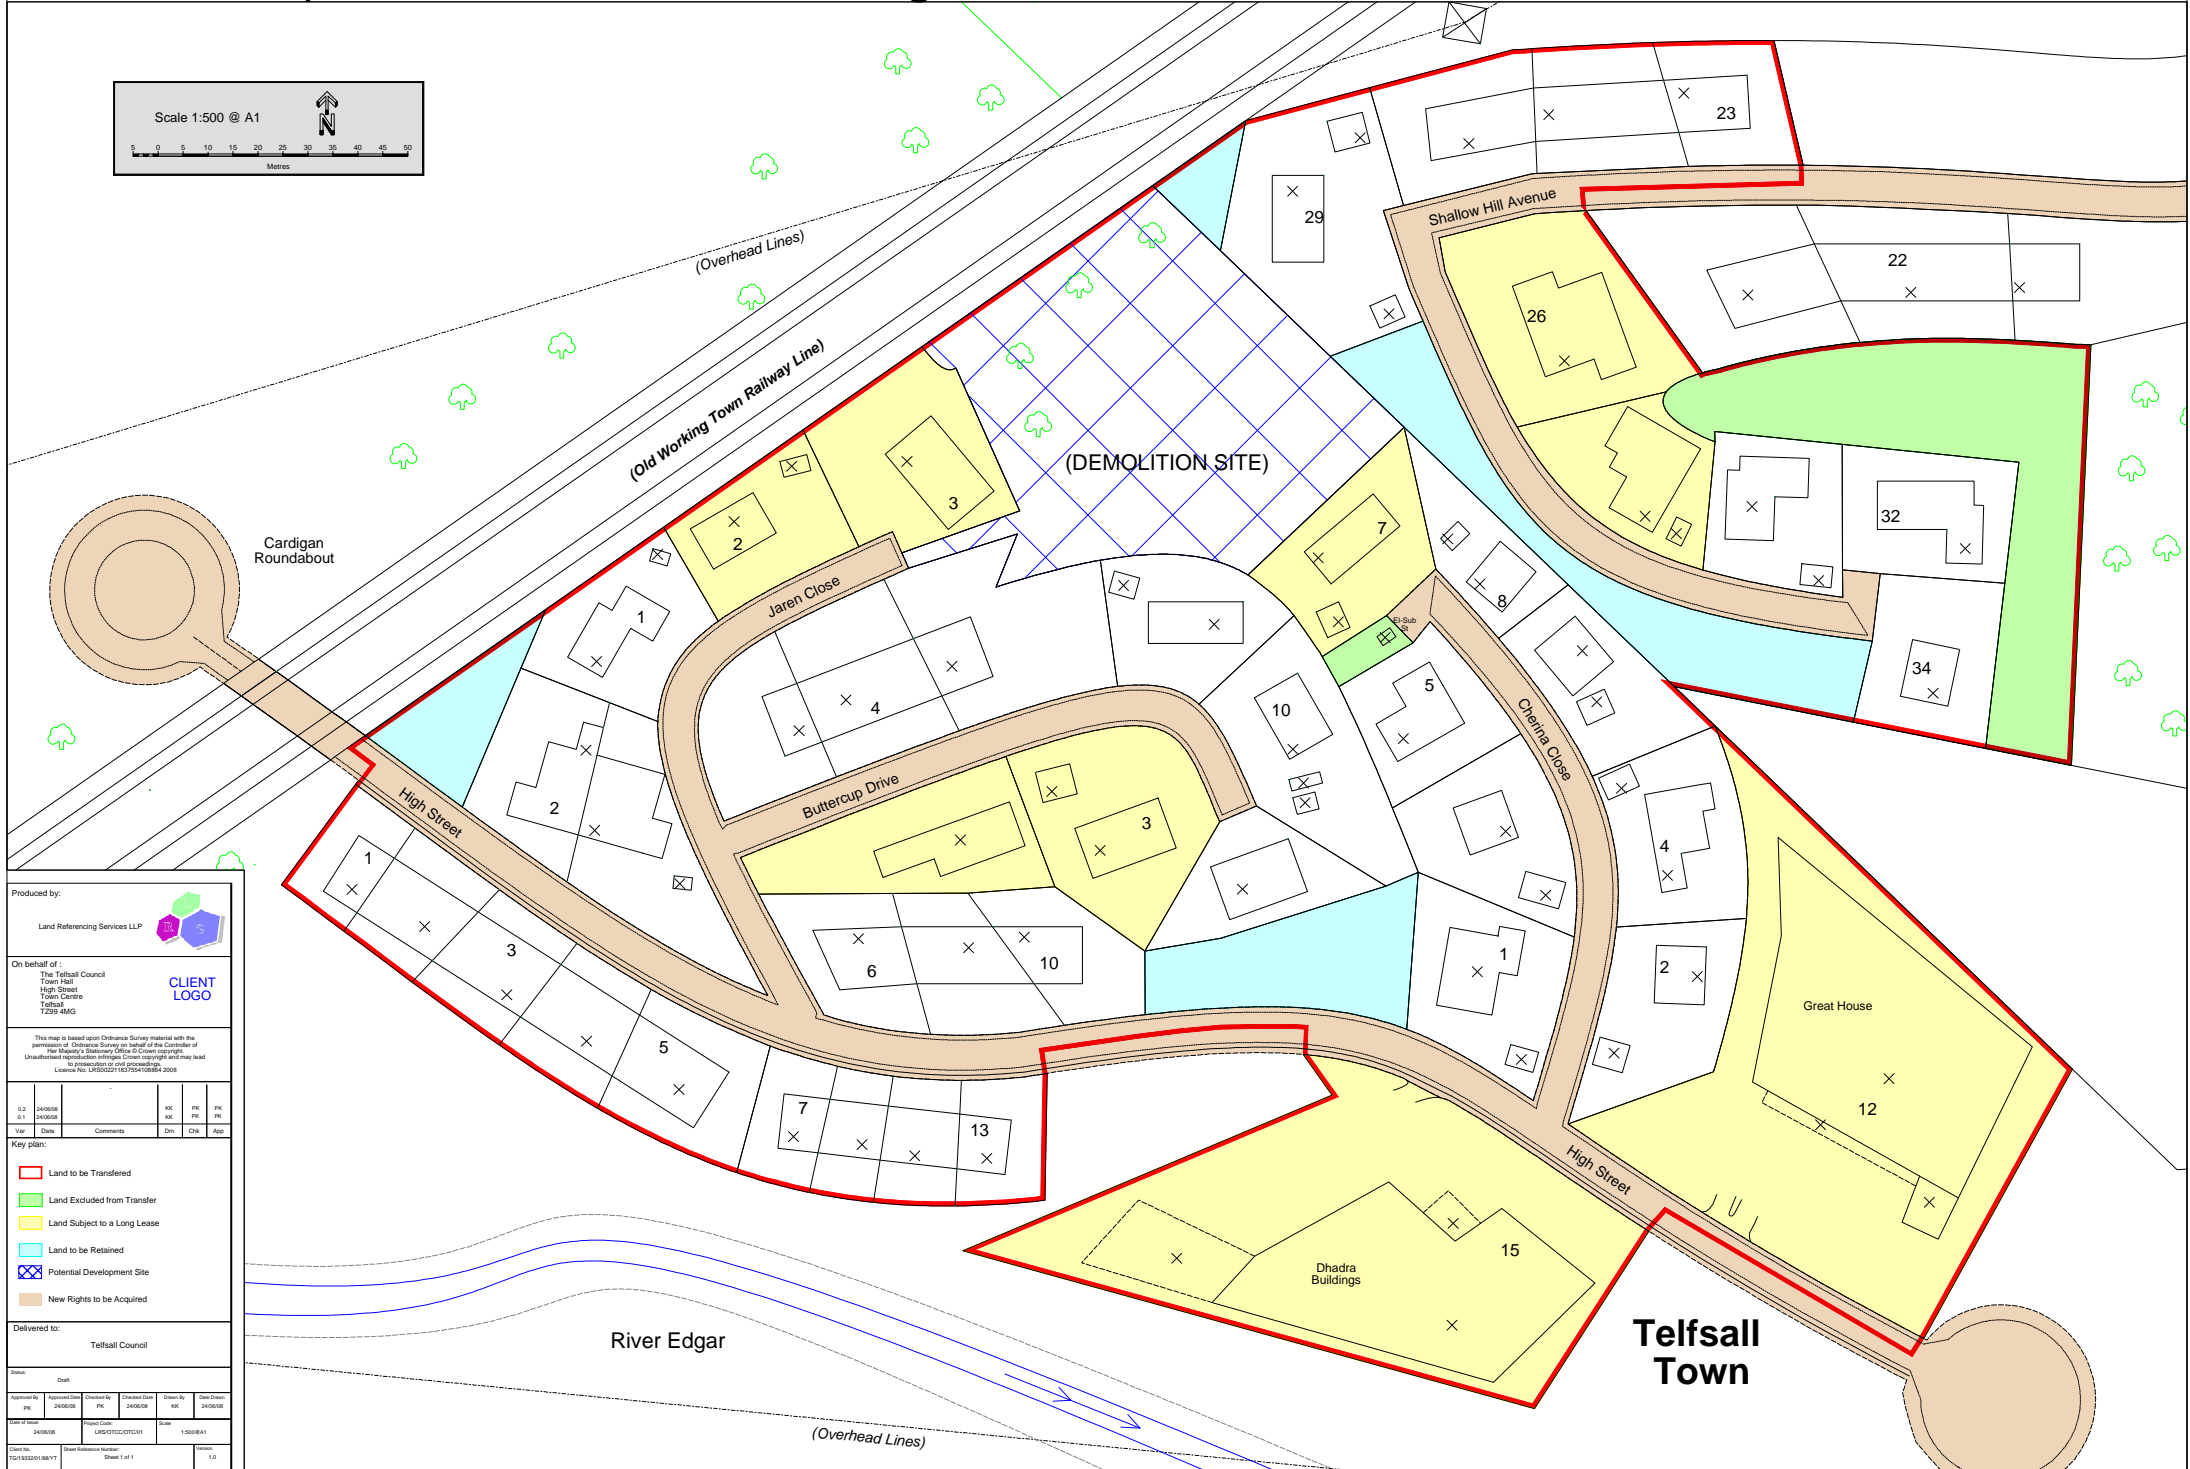



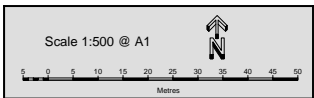

Produced by:
Land Referencing Services LLP

On behalf of:
The Telfsall Council
Town Hall
High Street
Town Centre
Telfsall
TZ39 4MG

CLIENT LOGO


Ver	Date	Comments	Drn	Chk	App					

Key plan:

- Land to be Transferred
- Land Excluded from Transfer
- Land Subject to a Long Lease
- Land to be Retained
- Potential Development Site
- New Rights to be Acquired

Delivered to:
Telfsall Council

